



Wallwear® Integrated Wall Protection Systems

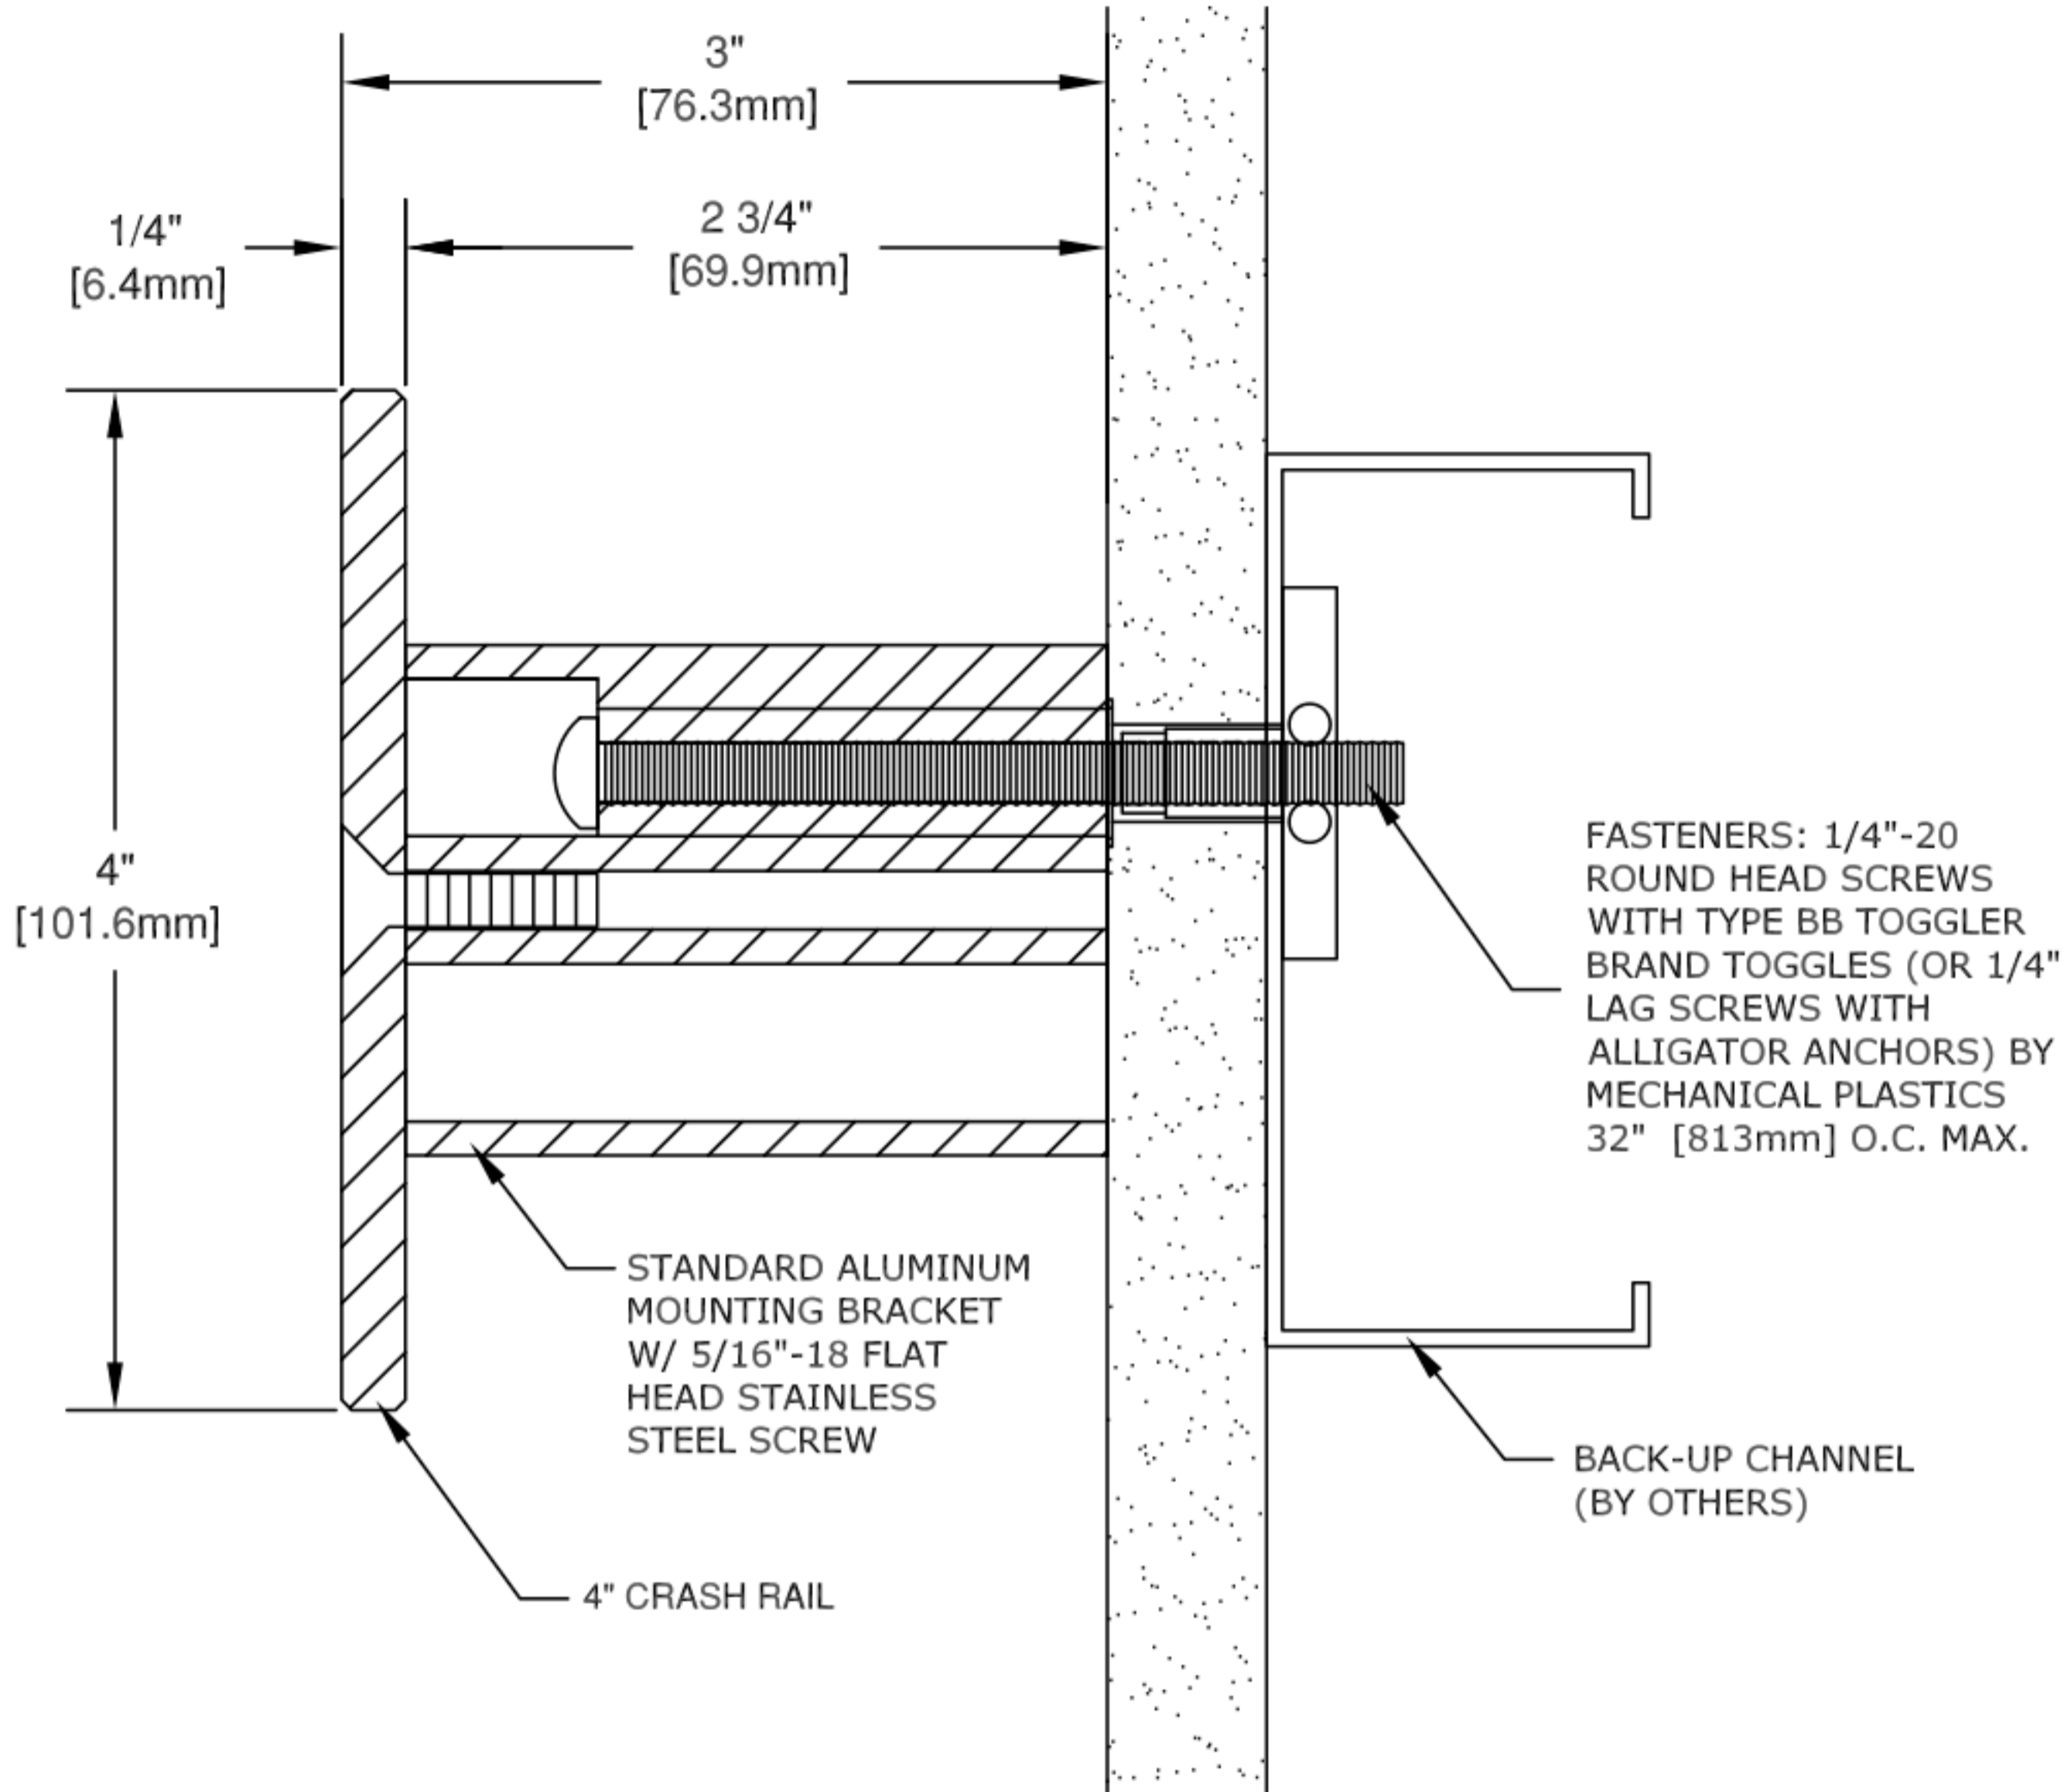

4" Stainless Steel Chair Rail Wall Guard

IMPORTANT: USER SHALL VERIFY CONFORMANCE OF ALL CONSTRUCTIONS SHOWN WITH LOCAL CODES AND WITH REQUIREMENTS OF METAL STUD MANUFACTURER FOR RATINGS. FASTENERS AND PARTITION COMPONENTS NOT BY ARDEN ARCHITECTURAL SPECIALTIES, INC.

CRASH RAILS		DATE:	SCALE:	
<u>GENERAL SPECIFICATION:</u> CRASH RAIL: STAINLESS STEEL TYPE 304; #4 FINISH BRACKETS: ALUMINUM ALLOY TYPE 6063-T5, CLEAR ANODIZED FINISH CONTINUOUS LENGTH AVAILABLE: 12' [3.658M] MAX. RETURNS: STAINLESS STEEL TYPE 304; #4 FINISH, PRECUT & DRILLED FOR FIELD INSTALLATION		PROJECT: ARCHITECT: CONTRACTOR: REPRESENTATIVE:		
Notes:		 EAGLE MAT & FLOOR PRODUCTS 932 Hungerford Drive, Suite 37-B Rockville, MD 20850 Phone: (301) 762-2000 Fax: (301) 762-2477 E-mail: sales@eaglemat.com www.eaglemat.com		
CUSTOMER:				CUST. NO: