




**EAGLE MAT**

**& FLOOR PRODUCTS**

932 Hungerford Dr. #37B  
Rockville, MD 20850  
1-877-333-1018

[www.eaglemat.com](http://www.eaglemat.com)

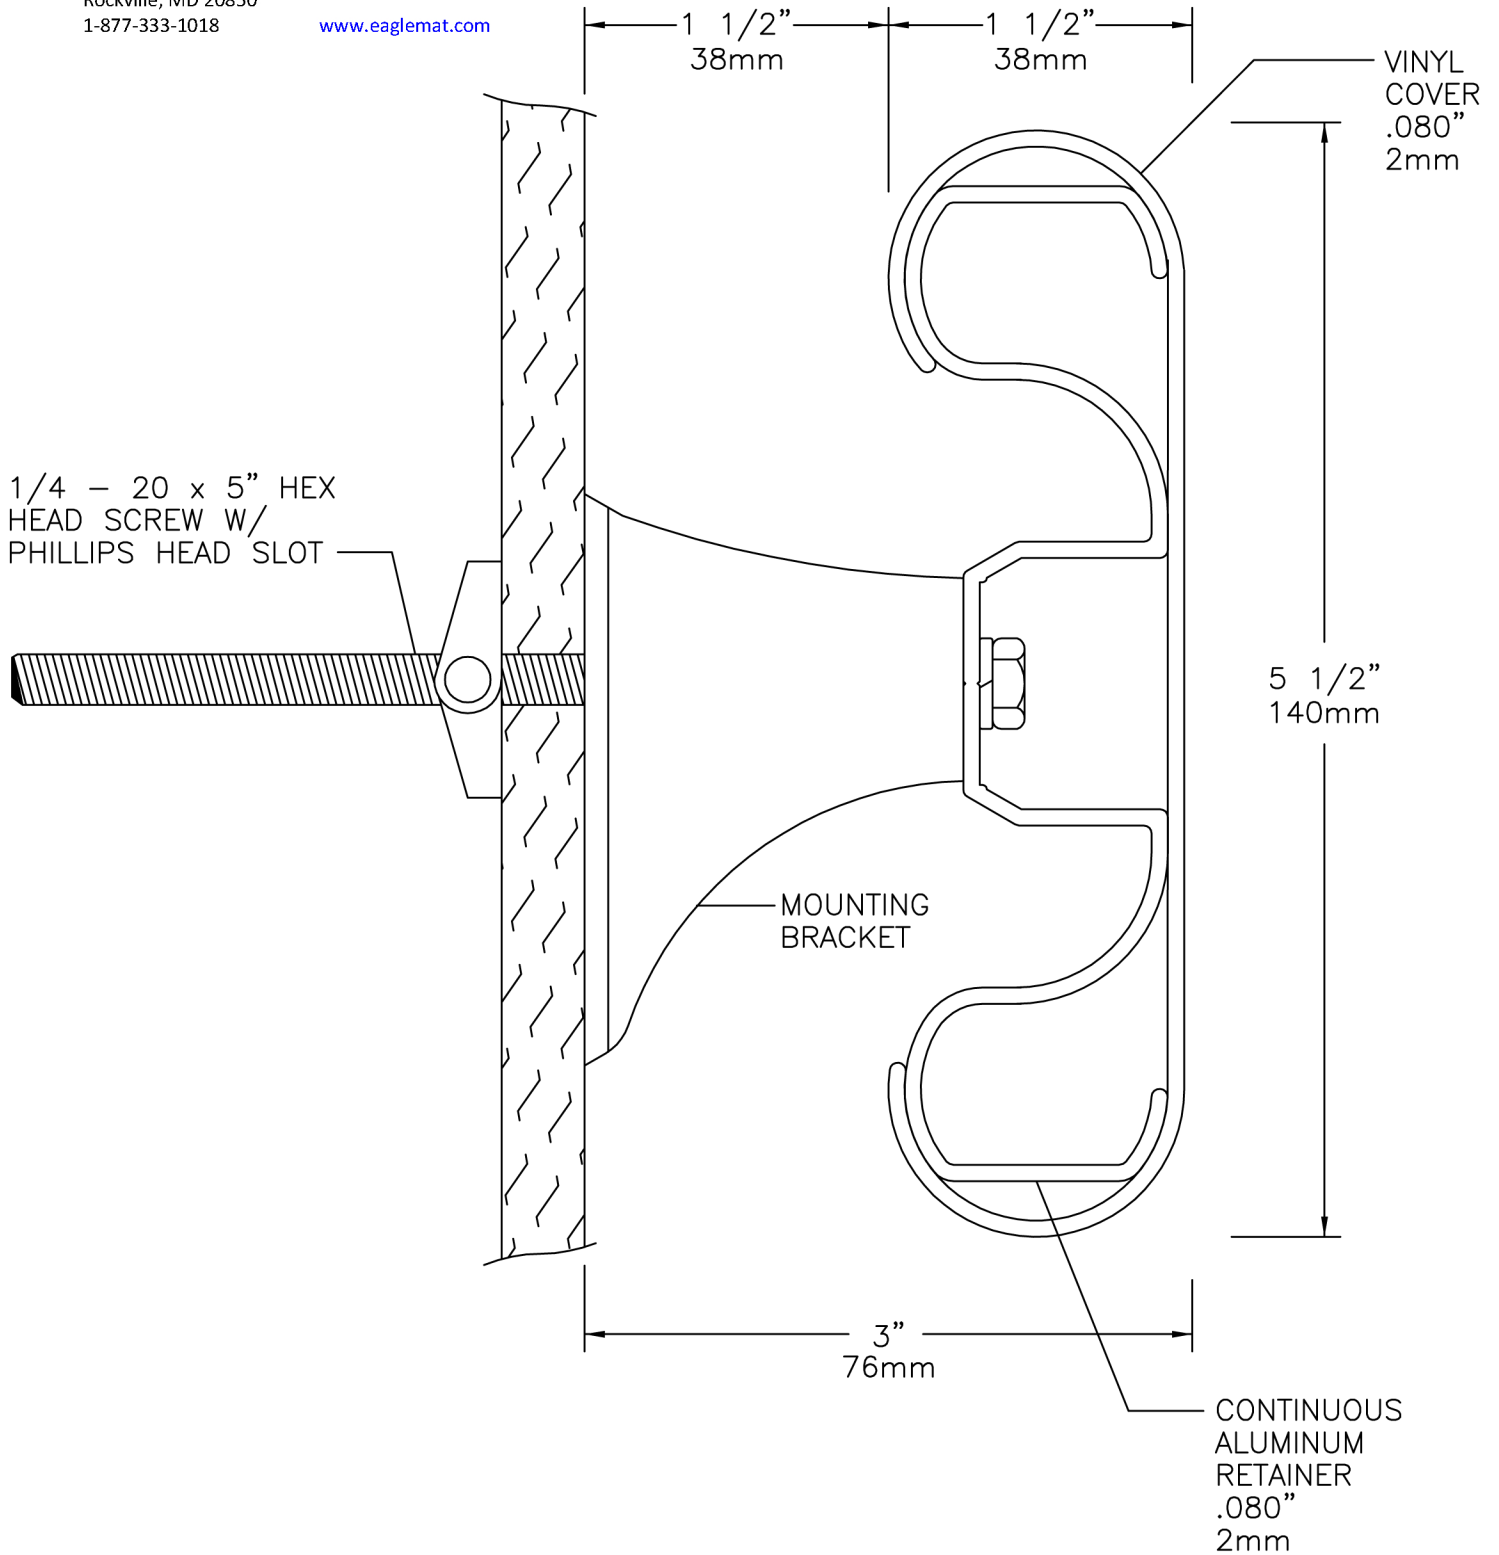

DATE: DECEMBER 10, 1998

DRAWN BY: WB/JAB

DRAWING NO.: 800-HR

**800 Handrail**



**EAGLE MAT**

**& FLOOR PRODUCTS**