




EAGLE MAT

& FLOOR PRODUCTS

932 Hungerford Dr. #37B
Rockville, MD 20850
1-877-333-1018

www.eaglemat.com

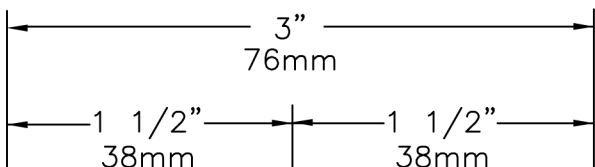

1/4 -20 x 5" HEX HEAD SCREW W/PHILLIPS HEAD SLOT


VINYL COVER .080" 2mm

CONTINUOUS ALUMINUM RETAINER .080" 2mm

1" R.

1 1/8" SLOTTED PAN HEAD SCREW W/ SERRATED FLANGE NUT

MOUNTING BRACKET

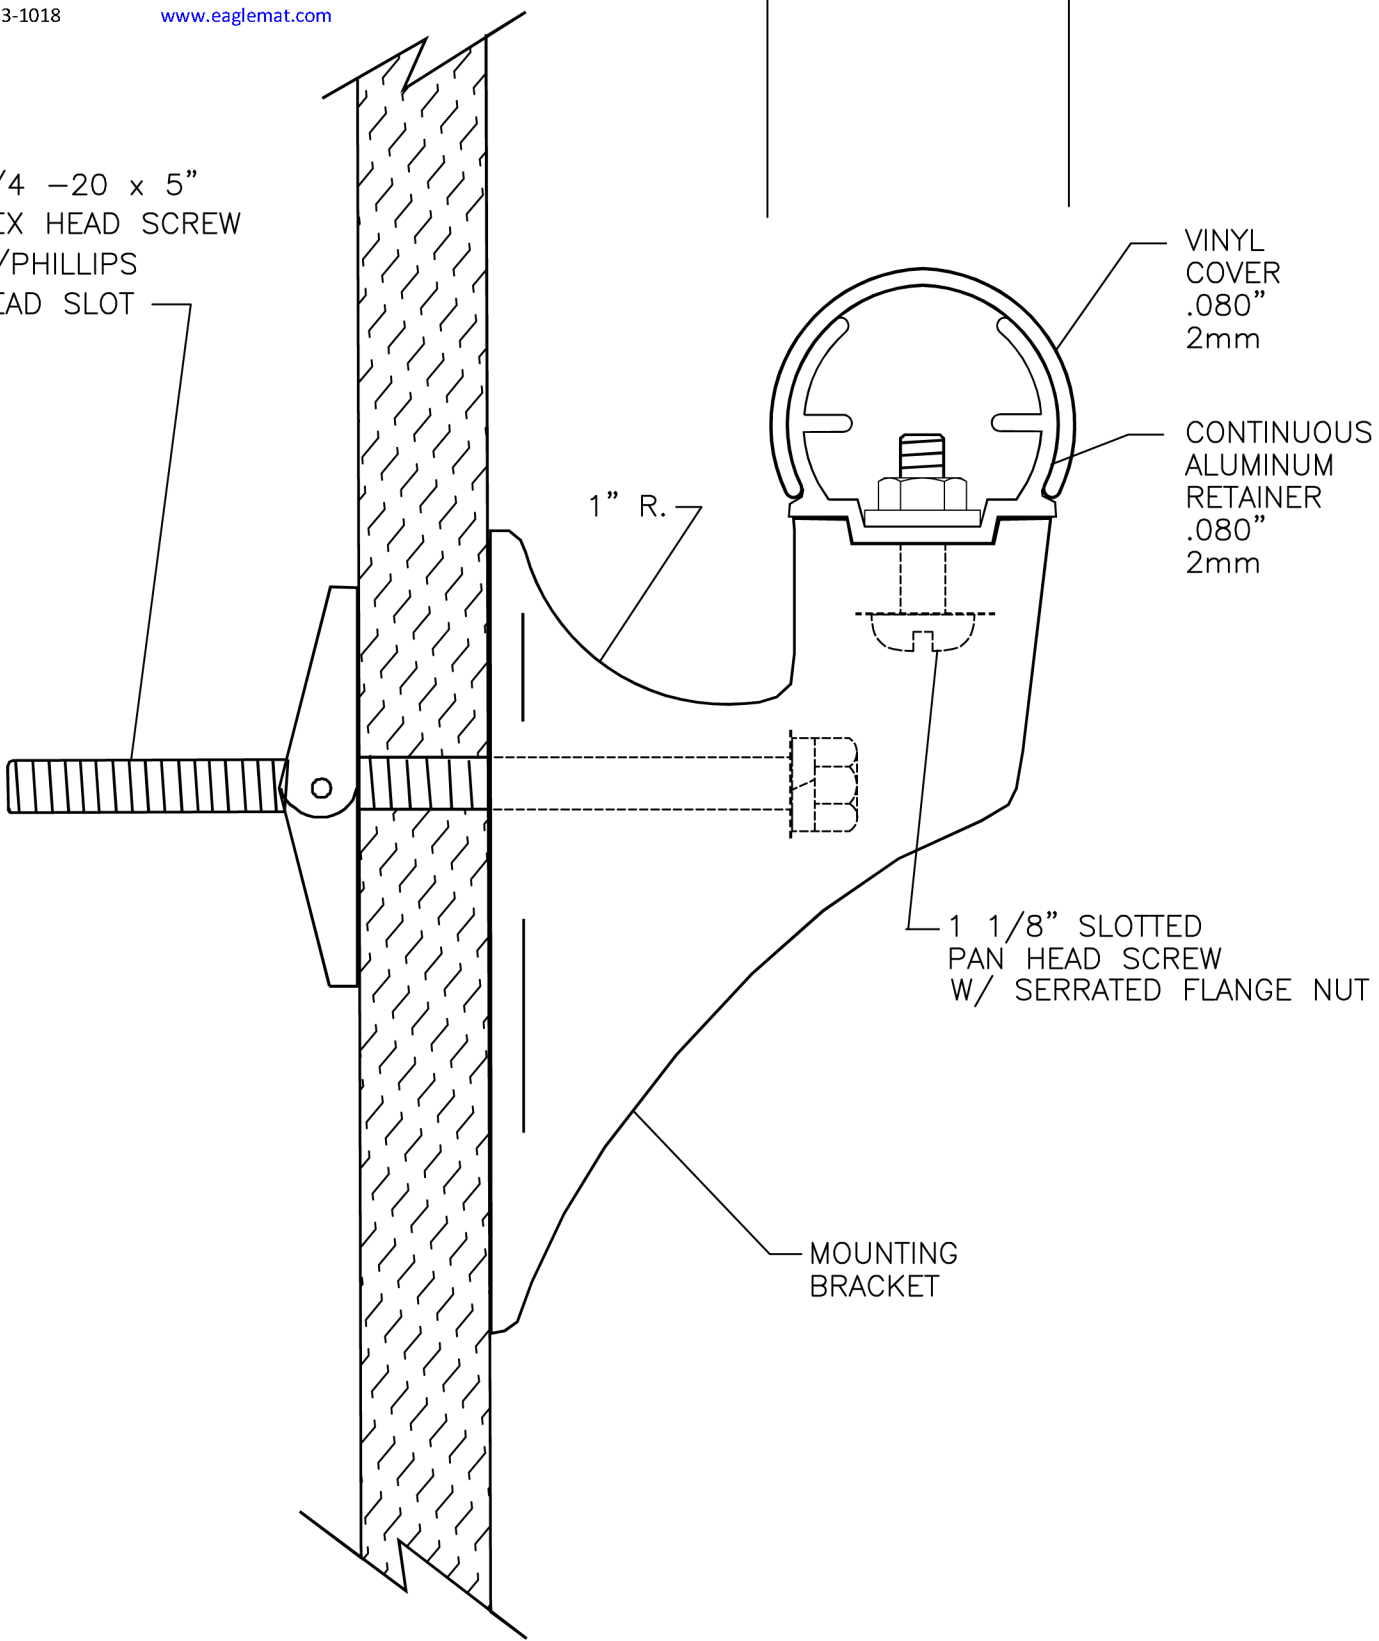

DATE:	MARCH 9, 2000
DRAWN BY:	JW
DRAWING NO.:	900-HR

900 Handrail



EAGLE MAT

& FLOOR PRODUCTS