




EAGLE MAT

& FLOOR PRODUCTS

932 Hungerford Dr. #37B
Rockville, MD 20850
1-877-333-1018

www.eaglemat.com

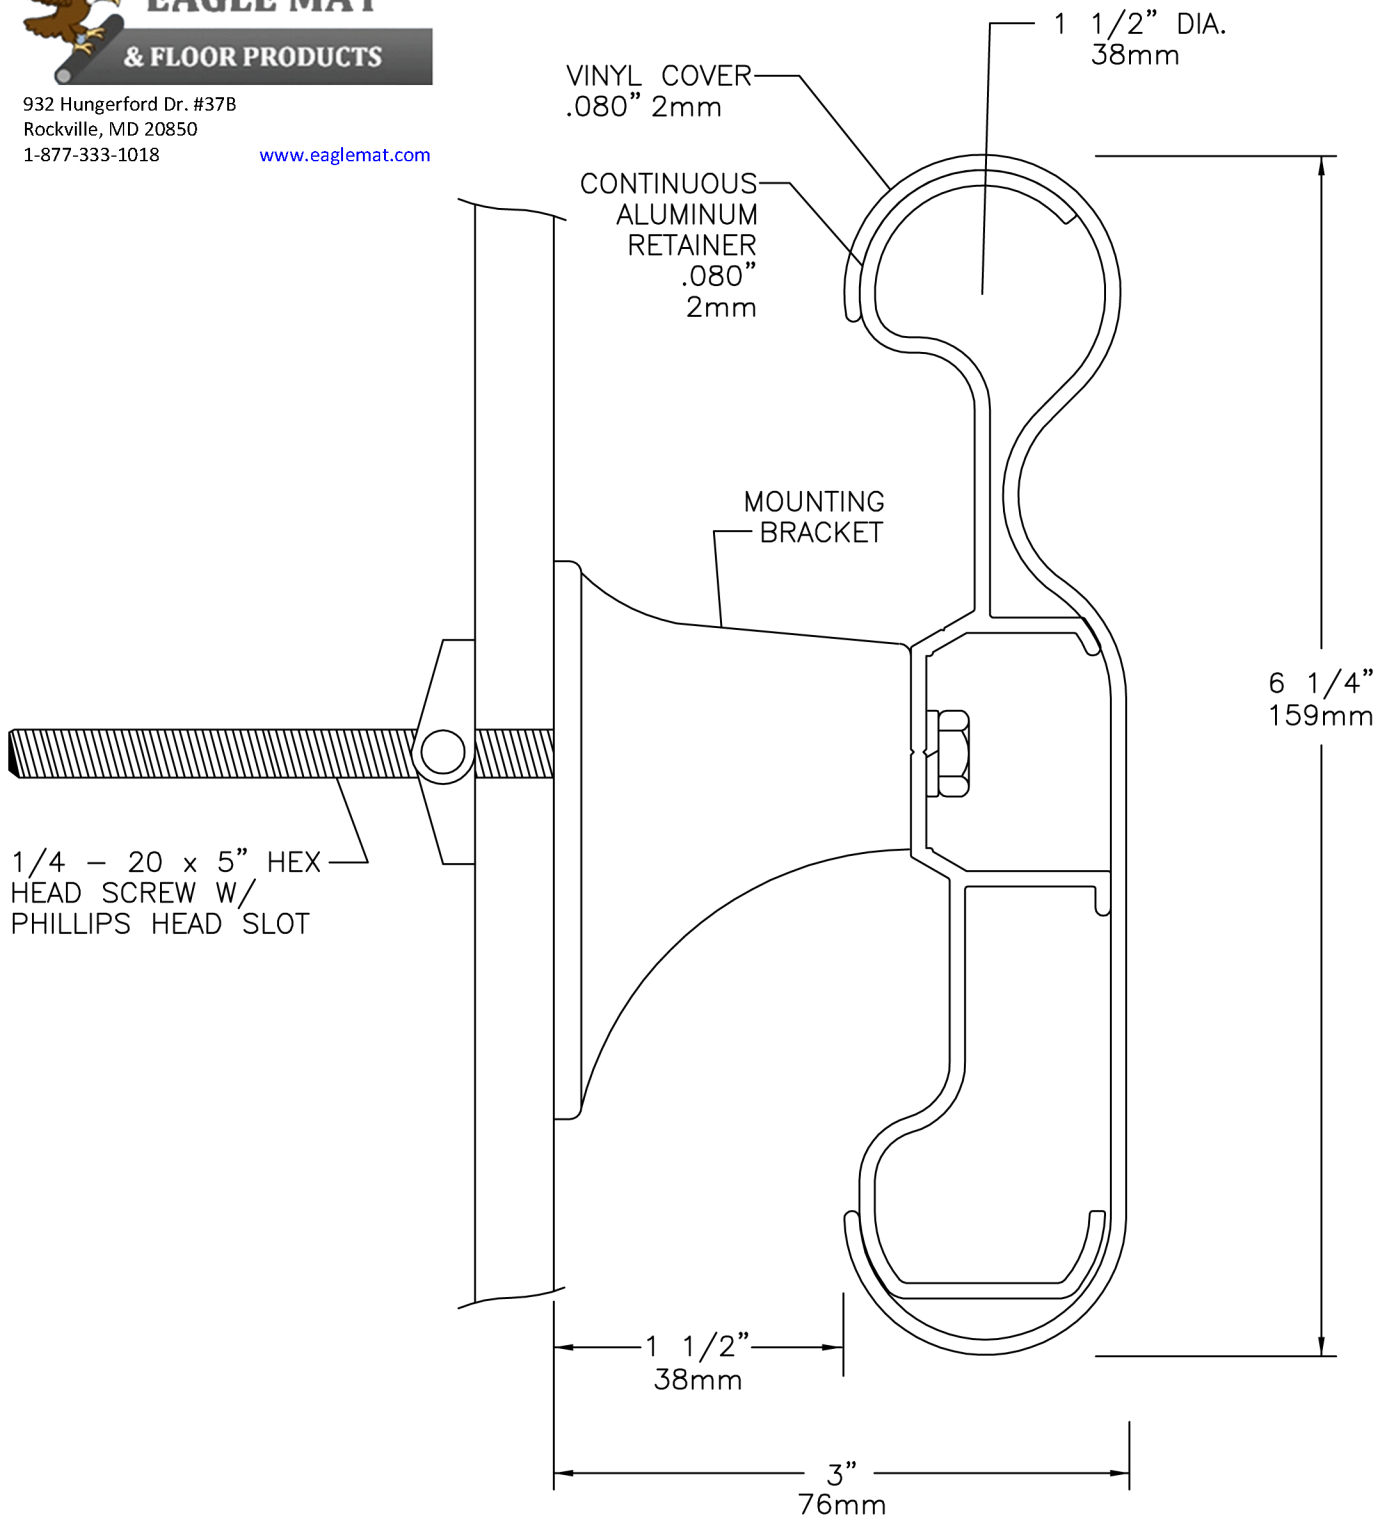

DATE: MARCH 9, 2000

DRAWN BY: WB/JAB/JW

DRAWING NO.: 1200-HR

1200 Handrail



EAGLE MAT

& FLOOR PRODUCTS